

# LOAN DOCUMENT

DTIC ACCESSION NUMBER	<div style="border: 1px solid black; width: 100px; height: 80px; margin: 0 auto;"></div> <p>LEVEL</p>	<p>PHOTOGRAPH THIS SHEET</p>	<div style="border: 1px solid black; width: 100px; height: 80px; margin: 0 auto; display: flex; align-items: center; justify-content: center;"> <div style="border: 1px solid black; border-radius: 50%; width: 60px; height: 60px; line-height: 60px; font-size: 40px;">0</div> </div> <p>INVENTORY</p>												
	<p><i>Results of Soil Gas Sampling at the...</i></p> <p>DOCUMENT IDENTIFICATION</p> <p><i>26 Apr 96</i></p>														
	<p><b>DISTRIBUTION STATEMENT A</b></p> <p>Approved for Public Release</p> <p>Distribution Unlimited</p>														
		<p>DISTRIBUTION STATEMENT</p>	H A N D L E  W I T H  C A R E												
<p><b>ACCESSION FOR</b></p> <table style="width: 100%; border-collapse: collapse;"> <tr> <td style="width: 30%;">NTIS</td> <td style="width: 30%;">GRAM</td> <td style="width: 40%; text-align: center;"><input checked="" type="checkbox"/></td> </tr> <tr> <td>DTIC</td> <td>TRAC</td> <td style="text-align: center;"><input type="checkbox"/></td> </tr> <tr> <td>UNANNOUNCED</td> <td></td> <td style="text-align: center;"><input type="checkbox"/></td> </tr> <tr> <td colspan="3">JUSTIFICATION</td> </tr> </table>		NTIS		GRAM	<input checked="" type="checkbox"/>	DTIC	TRAC	<input type="checkbox"/>	UNANNOUNCED		<input type="checkbox"/>	JUSTIFICATION			
NTIS	GRAM	<input checked="" type="checkbox"/>													
DTIC	TRAC	<input type="checkbox"/>													
UNANNOUNCED		<input type="checkbox"/>													
JUSTIFICATION															
<p><b>BY</b></p> <p><b>DISTRIBUTION/</b></p> <p><b>AVAILABILITY CODES</b></p> <table style="width: 100%; border-collapse: collapse;"> <tr> <td style="width: 30%; border-bottom: 1px solid black;">DISTRIBUTION</td> <td style="width: 70%; border-bottom: 1px solid black;">AVAILABILITY AND/OR SPECIAL</td> </tr> <tr> <td style="height: 40px; vertical-align: middle; font-size: 2em;">A-1</td> <td></td> </tr> </table>		DISTRIBUTION	AVAILABILITY AND/OR SPECIAL	A-1											
DISTRIBUTION	AVAILABILITY AND/OR SPECIAL														
A-1															
<p>DISTRIBUTION STAMP</p>		<p>DATE ACCESSIONED</p>													
		<p>DATE RETURNED</p>													
<div style="border: 1px solid black; width: 400px; height: 80px; margin: 0 auto; display: flex; align-items: center; justify-content: center; font-size: 2em;"> 20001122 040 </div>															
<p>DATE RECEIVED IN DTIC</p>		<p>REGISTERED OR CERTIFIED NUMBER</p>													
<p>PHOTOGRAPH THIS SHEET AND RETURN TO DTIC-FDAC</p>															

**PARSONS ENGINEERING SCIENCE, INC.**

1700 Broadway, Suite 900 • Denver, Colorado 80290 • (303) 831-8100 • Fax: (303) 831-8208

April 26, 1996

Captain Ed Marchand  
AFCEE/ERT  
8001 Arnold Drive  
Brooks AFB, Texas 78235-5357

Subject: Results of Soil Gas Sampling at the Building U-3 Petroleum, Oils, and  
Lubricants (POL) Site, Camp Ripley, Minnesota

Dear Captain Marchand:

This letter report contains the results of an initial soil gas characterization performed by Parsons Engineering Science, Inc. (Parsons ES) at the subject site on 27 March 1996. The initial soil gas characterization was performed after a meeting held on 26 March 1996 at Camp Ripley to initiate Option 3 bioventing pilot testing under the AFCEE Extended Bioventing Project (Contract F41624-92-D-8036, Delivery Order 17). I attended this kickoff meeting, along with Mr. Jim Gonzales of AFCEE/ERT, Mr. Gene Fabian of the US Army Environmental Center (USAEC), Mr. Larry Rainey and Mr. John Ebert of the Minnesota Department of Military Affairs, and Ms. Sandra Miller-Moren and Mr. Brad Nordberg of the Minnesota Pollution Control Agency.

**Background**

The Building U-3 POL Site is a former truck service area where fuels were stored and dispensed. Tank removal, subsurface investigation activities, and corrective action design at the site were performed by Wenck Associates, Inc. (Wenck), of Maple Plain, Minnesota. The following background information has been summarized from a report entitled *Remedial Investigation/Corrective Action Design Report, Camp Ripley, Building U-3 POL* (Wenck, May 1994). One 10,000-gallon diesel fuel underground storage tank (UST), one 10,000-gallon gasoline UST, one 5,000-gallon gasoline UST, and a dispenser pump island that formerly existed at the site were removed in 1992. The 5,000-gallon UST and the product piping associated with the dispenser pump island are believed to be the primary sources of contamination at this site. Tank and dispenser pump island locations are illustrated in Figures 7 and 8 of the Wenck report, included in Attachment A to this letter.

Numerous soil borings, groundwater monitoring wells, and wells for soil vapor extraction (SVE) and air sparging pilot testing were installed to characterize the hydrogeologic conditions and to define the extent of petroleum hydrocarbon contamination at the site. Figures 7 and 8 in Attachment A illustrate the locations of these wells and soil borings, along with estimated extents of soil and groundwater

I:\PROJECTS\726876\347.WW6

**DEFENSE TECHNICAL INFORMATION CENTER  
REQUEST FOR SCIENTIFIC AND TECHNICAL REPORTS**

Title

AFCEE Collection

**1. Report Availability** (Please check one box)

- ☒ This report is available. Complete sections 2a - 2f.  
☐ This report is not available. Complete section 3.

**2a. Number of  
Copies Forwarded**

Each

**2b. Forwarding Date**

July/2000

**2c. Distribution Statement** (Please check ONE box)

DoD Directive 5230.24, "Distribution Statements on Technical Documents," 18 Mar 87, contains seven distribution statements, as described briefly below. Technical documents MUST be assigned a distribution statement.

- ☒ DISTRIBUTION STATEMENT A: Approved for public release. Distribution is unlimited.
- ☐ DISTRIBUTION STATEMENT B: Distribution authorized to U.S. Government Agencies only.
- ☐ DISTRIBUTION STATEMENT C: Distribution authorized to U.S. Government Agencies and their contractors.
- ☐ DISTRIBUTION STATEMENT D: Distribution authorized to U.S. Department of Defense (DoD) and U.S. DoD contractors only.
- ☐ DISTRIBUTION STATEMENT E: Distribution authorized to U.S. Department of Defense (DoD) components only.
- ☐ DISTRIBUTION STATEMENT F: Further dissemination only as directed by the controlling DoD office indicated below or by higher authority.
- ☐ DISTRIBUTION STATEMENT X: Distribution authorized to U.S. Government agencies and private individuals or enterprises eligible to obtain export-controlled technical data in accordance with DoD Directive 5230.25, Withholding of Unclassified Technical Data from Public Disclosure, 6 Nov 84.

**2d. Reason For the Above Distribution Statement** (in accordance with DoD Directive 5230.24)**2e. Controlling Office**

HQ AFCEE

**2f. Date of Distribution Statement  
Determination**

15 Nov 2000

**3. This report is NOT forwarded for the following reasons.** (Please check appropriate box)

- ☐ It was previously forwarded to DTIC on \_\_\_\_\_ (date) and the AD number is \_\_\_\_\_
- ☐ It will be published at a later date. Enter approximate date if known. \_\_\_\_\_
- ☐ In accordance with the provisions of DoD Directive 3200.12, the requested document is not supplied because: \_\_\_\_\_

Print or Type Name

Laura Peña

Telephone

210-536-1431

Signature

Laura Peña

(For DTIC Use Only)

AQ Number 101-01-0323

20001122 040

contamination, respectively. A hydrogeologic cross-section (Figure 4 from the Wenck report) and soil and groundwater analytical results (Wenck Tables 2 and 3) are also included in Attachment A. Soil boring logs and well construction diagrams have been included as Attachment B.

Soils at the site consist primarily of medium-grained sands. Groundwater occurs at a depth of approximately 18 feet below ground surface, and flows to the east-southeast at a gradient of approximately 0.002 foot/foot. Petroleum-contaminated soil appears to be limited to a "smear zone" corresponding with the groundwater table. Water level information obtained from Camp Ripley on April 25, 1996 strongly suggests that the "smear zone" contamination has been entirely underwater for the past 2 1/4 years (Attachment C). Benzene and total petroleum hydrocarbons (TPH) as gasoline-range organics (GRO) have been detected in "smear zone" soils at concentrations as high as 4.5 milligrams per kilogram (mg/kg) and 1,000 mg/kg, respectively. Fuel-related contamination in shallower soils was negligible. Benzene concentrations in groundwater were as high as 570 micrograms per liter ( $\mu\text{g/L}$ ) in an October 1993 sampling event, and the groundwater contaminant plume is approximately 500 feet long by 300 feet wide, as defined by the 10  $\mu\text{g/L}$  benzene isopleth.

Wenck performed SVE and air sparging pilot testing in March 1994 following the site investigation. The SVE pilot test was conducted for 1 day at flow rates ranging from 25 to 133 standard cubic feet per minute (scfm). Soil gas extracted during the pilot test was not significantly contaminated. Volatile hydrocarbons were detected at a maximum concentration of 116 parts per million, volume per volume (ppmv) during the pilot test. The air sparging pilot test was also conducted for 1 day at flow rates ranging from 6 to 101 scfm. Dissolved oxygen (DO) was not detected in fuel-contaminated groundwater prior to the air sparging pilot test, indicating the occurrence of aerobic fuel hydrocarbon biodegradation in the saturated zone.

### **Initial Soil Gas Characterization**

In March 1996, soil gas samples were collected from all accessible wells in the soil contamination source area to characterize subsurface conditions and to determine if the site was a candidate for remediation using *in situ* bioventing. The wells were purged, and initial oxygen, carbon dioxide, and total volatile hydrocarbon (TVH) concentrations were measured using portable gas analyzers, as described in the document entitled *Test Plan and Technical Protocol for a Field Treatability Test for Bioventing* (Hinchee *et al.*, 1992). Soil gas oxygen and carbon dioxide levels were measured to determine if aerobic hydrocarbon biodegradation is occurring in vadose zone soils. If oxygen is depleted (below 5 percent) and carbon dioxide concentrations are elevated in soil gas drawn from fuel-contaminated soil, then aerobic hydrocarbon biodegradation likely is occurring and is limited by available oxygen. Bioventing can therefore be used to provide oxygen to fuel-contaminated soil and to stimulate the naturally occurring biodegradation of petroleum hydrocarbons. If TVH concentrations are elevated in soil gas [above approximately 5,000 parts per million, volume per volume (ppmv)], emissions of volatile hydrocarbons to the surface may be a concern

with an air-injection remedial option, and SVE may be a more appropriate low-cost option for remediation of vadose zone soils.

Table 1 (below) summarizes the initial soil gas chemistry at the site. Oxygen was present at elevated concentrations, ranging from 19.8 to 20.7 percent. Also, carbon dioxide was present at low concentrations, ranging from 0.3 to 1.5 percent. It appears that sufficient oxygen concentrations are already present to support aerobic biodegradation of the remaining fuel residuals in the vadose zone soils at the site. Initial TVH concentrations in soil gas ranged from 31 to 195 ppmv. These are near-background concentrations. It appears that any volatile fuel hydrocarbon contamination in the vadose zone has either naturally biodegraded or was substantially removed during the earlier SVE pilot testing performed by Wenck.

**TABLE 1**  
**INITIAL SOIL GAS CHEMISTRY**  
**BUILDING U-3 POL SITE**  
**27 MARCH 1996**

Well	Time of Sample Collection	Oxygen (%)	Carbon Dioxide (%)	TVH (ppmv)
EV-1	1055	20.4	.95	140
MW-2	1011	19.8	1.5	195
MW-3	1117	20.7	0.3	38
MW-4	1200	20.6	0.3	31
MW-5	0948	20.3	0.7	115

### Conclusions

The results of this soil gas sampling event indicate that there is very little volatile petroleum contamination remaining in vadose zone soil at this site, and that vadose zone remediation using either SVE or bioventing is unnecessary. Parsons ES recommends the reallocation of the Option 3 to a more appropriate site.


A plume of groundwater BTEX contamination exists at the site, but it does not appear to be mobile, based on long-term groundwater monitoring conducted by Camp Ripley. A risk-based approach using intrinsic remediation under Minnesota's risk-based corrective action guidelines may be the most appropriate option for achieving regulatory action levels for groundwater at this site.

Captain Ed Marchand  
April 26, 1996  
Page 4

If you have any questions about this sampling effort or need further information about risk-based corrective action or intrinsic remediation please call me or Doug Downey at (303) 831-8100.

Sincerely,

PARSONS ENGINEERING SCIENCE, INC.

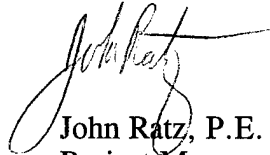



John Ratz, P.E.  
Project Manager

cc: Mr. Gene Fabian, USAEC  
Mr. Jim Gonzales, AFCCE/ERT  
Mr. Larry Rainey, State of Minnesota Department of Military Affairs

Attachments: A - Tables and Figures  
B - Soil Boring Logs and Well Construction Diagrams  
C - Groundwater Elevations and Estimated "Smear Zone" Elevation


**ATTACHMENT A**

**TABLES AND FIGURES**  
**(WENCK, MAY 1994)**

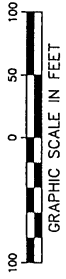 

AGP-4

BETTENBURG AVENUE

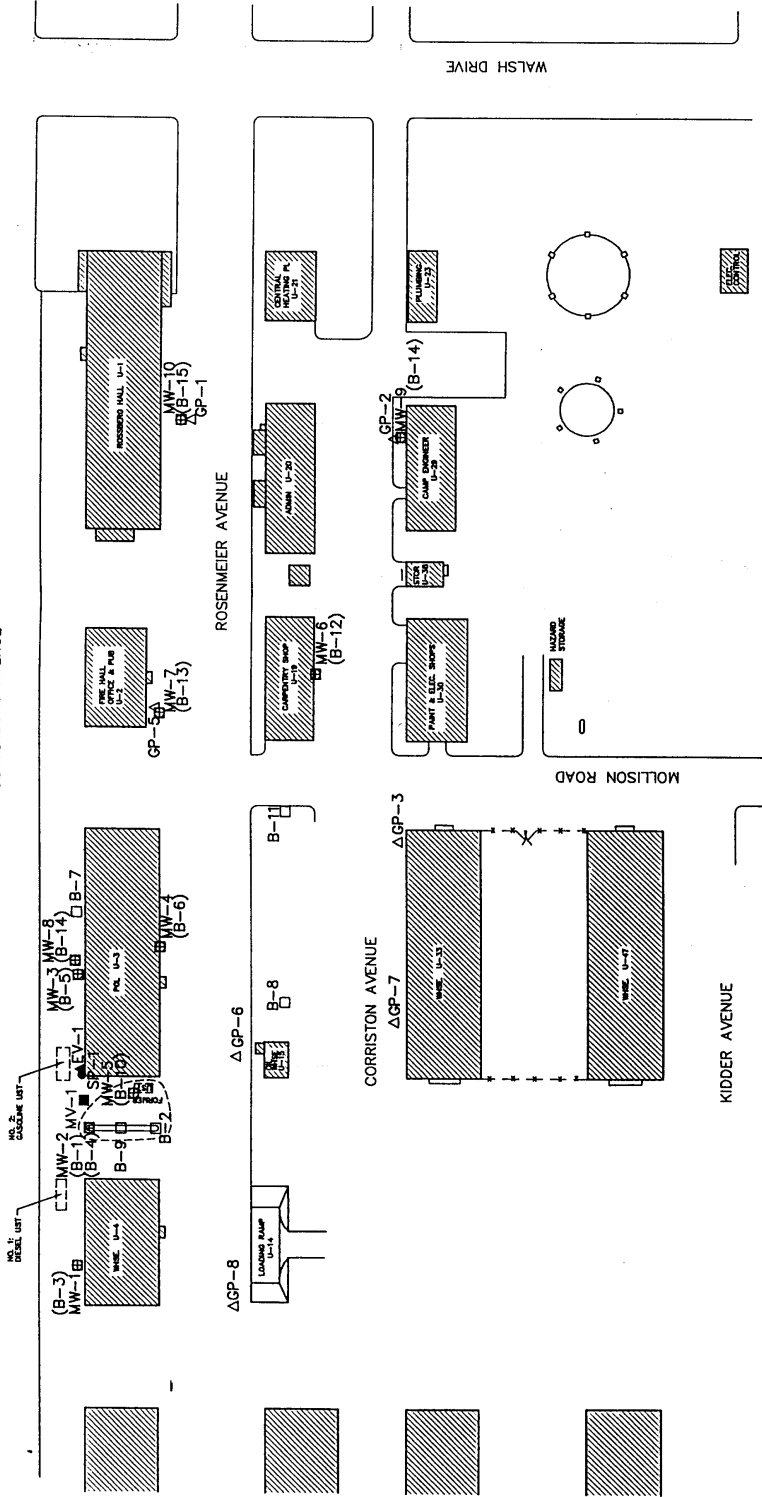


KEY

- B-1 = SOIL BORING
- MW-1 = MONITORING WELL
- GP-1 = GEOPROBE TEMP. MONITORING WELL
- SP = SPARGE POINT (SP)
- MV = MONITORING VENT (MV)
- EV = EXTRACTION VENT (EV)
- B-1 = SOIL BORINGS COMPLETED AS WELLS
- = EXTENT OF SOIL CONTAMINATION


FILE: MAFS614.DWG  
DATE: 3-1-94 (BW)

MINNESOTA ARMY NATIONAL GUARD  
Camp Ripley - Building U-3 POL  
Limits of Soil Contamination

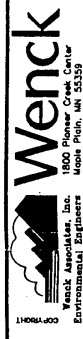

MAY 1994  
Figure No. 7



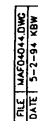

**Wenck**  
1800 Pioneer Creek Center  
Maple Plain, MN 55359


**Wenck Associates, Inc.**  
Environmental Engineers



Figure No. 8

A

A'

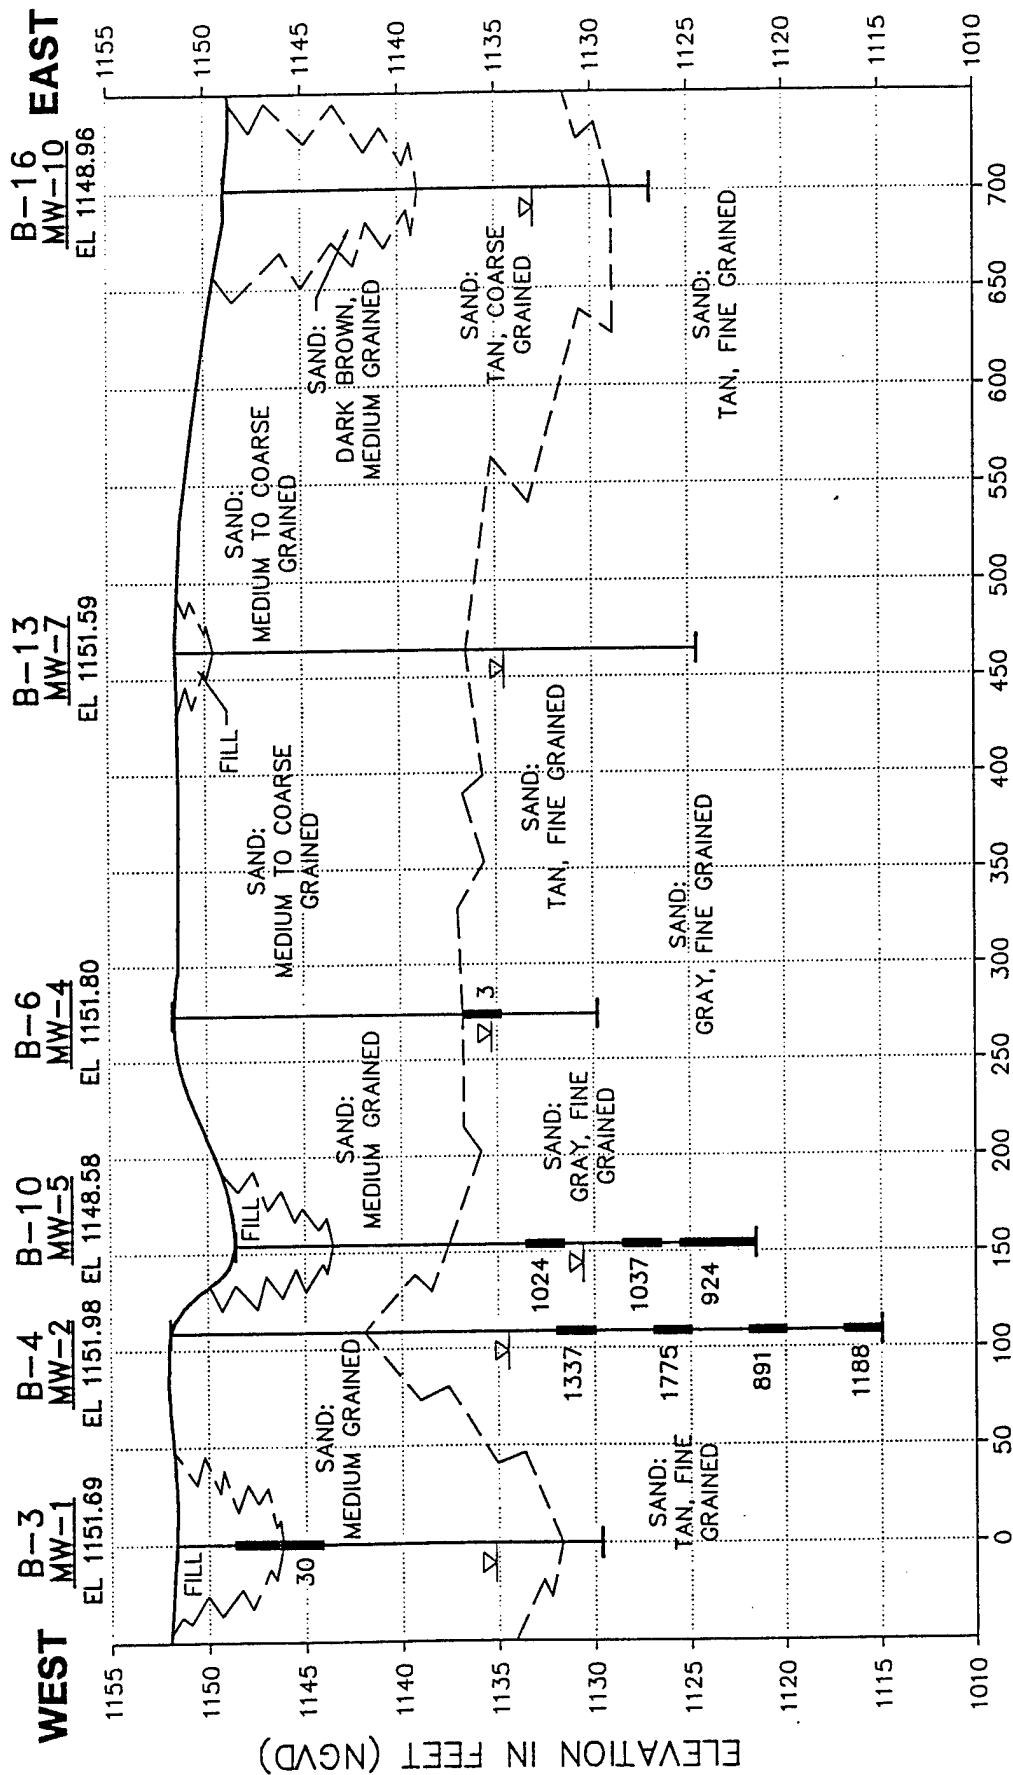

LEGEND

DISTANCE IN FEET

1024 HEADSPACE CONCENTRATION (in ppm)

FILE MAX01044.DWG  
DATE 5-2-94 KBW

MINNESOTA ARMY NATIONAL GUARD  
Camp Ripley - Building U-3 POL  
Cross-Section A-A'

**Wenck**  
Wenck Associates, Inc. 1800 Pioneer Creek Cir.  
Environmental Engineers Maple Plain, MN 55359

MAY 1994  
Figure 4

**TABLE 2**  
**Soil Sample Laboratory Analytical Results**  
**Camp Ripley - Building U-3 POL**

Soil Boring	Depth (ft)	Date	Methyl										Lead (mg/kg)
			TPH as GRO (mg/kg)	TPH as Gasoline (mg/kg)	TPH as #2 Fuel oil (mg/kg)	Methyl tert-butyl ether (ug/kg)	Benzene (ug/kg)	Toluene (ug/kg)	Ethyl benzene (ug/kg)	m,p Xylenes (ug/kg)	o-Xylene (ug/kg)	Total Xylene (ug/kg)	
Tank 1 East		11-6-92	NA	<0.60	<0.80	NA	NA	NA	NA	NA	NA	NA	NA
Tank 1 West		11-6-92	NA	<0.60	<0.80	NA	NA	NA	NA	NA	NA	NA	NA
Tank 2 East		11-6-92	NA	<0.60	<0.80	<7.5	<5.0	<5.0	<5.0	NA	NA	14	<7.5
Tank 2 West		11-6-92	NA	<0.60	<0.80	<7.5	<5.0	<5.0	<1.0	NA	NA	<10	NA
B-2	17-19	5-10-93	490 <sup>1</sup>	NA	NA	NA	4,500	55,000	16,000	NA	NA	88,000	NA
B-7	18-20	6-10-93	<4.0	NA	NA	<200	<100	<100	<100	<100	<100	NA	<3.4
B-8	15-17	6-10-93	<4.0	NA	NA	<200	<100	<100	<100	<100	<100	NA	<3.4
B-9	5-7	8-11-93	NA	NA	NA	<500	<100	<100	<100	<100	<100	NA	8.5
B-10	15-17	8-11-93	NA	NA	NA	<500	<100	6,000	13,000	51,000	14,000	NA	7.7
B-11	25-27	8-11-93	NA	NA	NA	<500	<100	<100	<100	<100	<100	NA	18

Note:

<sup>1</sup>=Contains product which elutes outside the retention time provided by the DRO standard.

NA=Not Analyzed

**TABLE 3**  
**Groundwater Sample Laboratory Analytical Results**  
**Camp Ripley - Building U-3 POL**

Monitoring Well	Date	TPH as GRO		Benzene (ug/L)	Ethyl-benzene (ug/L)	Toluene (ug/L)	Total Xylenes (ug/L)	Methyl tert butyl ether (MTBE) (ug/L)	2-Methyl-butene <sup>2</sup> (ug/L)	Ethyl ether (ug/L)	Chloroform (ug/L)	Tetrahydrofuran (ug/L)
		(mg/L)	(mg/L)									
RAL		--	--	10	700	1,000	10,000	--	700	1,000	60	100
B-9	11-Aug-93	NA	NA	<400	1300	6400	8100	<2,000	39,000	<2,000	<30	<2,000
MW-1	15-Jun-93	<0.1	<5	<5	<5	<5	<10	<1	<20	<20	<5	<20
	08-Oct-93	--	<0.1	1.6	<1.0	<1.0	<2.0	<5	--	--	--	--
MW-2	15-Jun-93	32 <sup>1</sup>	28	18	600	1,500	1390	<250	<20	<20	<5	<20
	08-Oct-93	--	6.5	110	62	530	940	--	--	--	--	--
MW-3	15-Jun-93	1.2 <sup>1</sup>	5	170	180	120	88	<250	<20	<20	<5	<20
	08-Oct-93	--	6	560	310	300	<140	--	--	--	--	--
MW-4	15-Jun-93	4.1 <sup>1</sup>	9.8	34	240	86	500	<250	<20	<20	<5	<20
	08-Oct-93	--	6.8	150	<50	170	<380	--	--	--	--	--
MW-5	17-Aug-93	--	0.4	520	420	1,500	2360	<200	20,000	2100	<38	<200
	08-Oct-93	--	32	570	310	1,700	2130	<8	--	<16	<8	<40
MW-6	17-Aug-93	--	0.7	12	5.0	2.1	3.4	<2	380	<20	<0.03	<2
	08-Oct-93	--	0.4	14	4.3	3.3	<2.2	9.5	--	--	--	--
MW-7	17-Aug-93	--	1.4	35	8.9	12	12.3	<2	1700	100	0.40	<2
	08-Oct-93	--	1.9	21	19	6.5	13.2	58	--	<4	<2	<2
MW-8	17-Aug-93	--	<0.1	<0.4	<0.4	0.36	<2	<2	<20	<2	13	<2
	08-Oct-93	--	<0.1	<1.0	<1.0	<1.0	<2.0	<5	--	--	--	--
MW-9	08-Oct-93	--	<0.1	<0.40	<1.0	<1.0	<2.0	<2	<2	<2	<0.03	<2
MW-10	08-Oct-93	--	0.2	0.9	0.4	0.36	<2	<2	<2	<20	<0.03	35

NOTE:  
1: Contains product which elutes outside the retention window provided by the DRO standard (see Appendix C).  
2: Compound mis-identified as Acetone

TABLE 3

Groundwater Sample Laboratory Analytical Results  
Camp Ripley - Building U-3 POL

Monitoring Well	Date	Tetrachloro-ethene (ug/L)	Styrene (ug/L)	Isopropyl-benzene (ug/L)	n-Propyl benzene (ug/L)	1,3,5-Tri methyl benzene (ug/L)	1,2,4-Tri methyl benzene (ug/L)	sec-Butyl benzene (ug/L)	4-Isopropyl toluene (ug/L)	n-Butyl benzene (ug/L)	Naphthalene (ug/L)	Lead (ug/L)
RA1		7	10	300	--	--	--	--	--	--	30	20
B-9	11-Aug-93	<40	<40	<500	<2,000	<2,000	2,500	<50	<500	590	1000	32
MW-1	15-Jun-93 08-Oct-93	<1 --	<5 --	<5 --	<5 --	<5 --	<5 --	<5 --	<5 --	<5 --	<5 --	<2.5 --
MW-2	15-Jun-93 08-Oct-93	<5 --	<5 --	65 --	76 --	100 --	35 --	8.8 --	45 --	<5 --	380 --	3.3 --
MW-3	15-Jun-93 08-Oct-93	<5 --	<5 --	20 --	19 --	36 --	21 --	<5 --	8.4 --	<5 --	64 --	<2.5 --
MW-4	15-Jun-93 08-Oct-93	<5 --	<5 --	50 --	50 --	100 --	260 --	7.5 --	40 --	<5 --	150 --	<2.5 --
MW-5	17-Aug-93 08-Oct-93	<4 --	<40 --	78 54	<200 55	<200 600	670 590	<5 --	<50 75	95 --	180 170	37 12
MW-6	17-Aug-93 08-Oct-93	<0.4 --	0.43 --	2 --	<2 --	<2 --	<0.4 --	<0.05 --	0.54 --	2.5 --	4.8 --	23 2.8
MW-7	17-Aug-93 08-Oct-93	<0.4 --	1.5 2.6	5.2 9.3	<2 --	<2 10	1 --	<0.05 --	2.5 2.6	4.3 --	6.5 11	<5 --
MW-8	17-Aug-93 08-Oct-93	<0.4 --	<0.04 --	<0.05 --	<0.2 --	<0.2 --	<0.4 --	<0.5 --	<0.05 --	<0.5 --	0.36 --	<5 --
MW-9	08-Oct-93	0.42	<0.04	<0.05	<0.2	<0.2	<0.04	<0.05	<0.05	<0.05	<0.03	13
MW-10	08-Oct-93	<0.04	<0.4	<0.5	<0.2	<0.2	<0.4	<0.5	<0.5	<0.5	3.4	<2.5

## NOTE:

- 1: Contains product which elutes outside the retention window provided by the DRO standard (see Appendix C).  
2: Compound mis-identified as Acetone

**ATTACHMENT B**

**SOIL BORING LOGS AND WELL CONSTRUCTION DIAGRAMS**

## WENCK ASSOCIATES, INCORPORATED

## LOG OF SOIL BORING B-1

PROJECT NAME: MNARNG, CAMP RIPLEY, BLDG.U-3 POL  
PROJECT LOCATION: LITTLE FALLS, MN

WAI PROJ. NO: 0198-02-137

CHECKED BY: GHN

## SUBSURFACE PROFILE

## SOIL SAMPLE DATA

ELEV. (FT)	USCS GROUP		DEPTH (FT)	SAMPLE TYPE	BLOW COUNT	HEADSPACE RESULTS (ppm)
	FILL	SAND: TAN-DK.BROWN,MED.-COARSE GRAINED, DAMP	0.0	SS		4.8
			2.0	SS		129
			4.0			
	SM	SAND: TAN-DK.BROWN,FINE-MEDIUM GRAINED, WELL SORTED.	6.0	SS		11
			8.0	SS		0
			10.0	SS		0
			12.0			
			14.0	SS		0
			16.0	SS		0
	SM	SAND: GRAY,FINE,POORLY SORTED	18.0	SS		763
			20.0	SS		710
		EOB @ 21.5'	22.0			
			24.0			
			26.0			
			28.0			
			30.0			
			32.0			
			34.0			
			36.0			

TOTAL DEPTH: 21.5 FT  
DRILLING DATE: 5-10-93  
INSPECTOR: GEOFF NASH  
CONTRACTOR: TWIN CITY TESTING, INC.  
DRILLER: DALE DUSCHER  
DRILLING METHOD: HOLLOW STEM AUGER

WATER LEVEL OBSERVATION:  
WATER FIRST OBSERVED AT 18 FEET

SOIL SAMPLING METHOD: SPLIT SPOON (SS)

FILE ANCR8103.DWG  
DATE 10-20-93 DLM

# WENCK ASSOCIATES, INCORPORATED

## LOG OF SOIL BORING B-2

PROJECT NAME: MNARNG, CAMP RIPLEY, BLDG.U-3 POL  
PROJECT LOCATION: LITTLE FALLS, MN

WAI PROJ. NO: 0198-02-137  
CHECKED BY: GHN

SUBSURFACE PROFILE				SOIL SAMPLE DATA		
ELEV. (FT)	USCS GROUP		DEPTH (FT)	SAMPLE TYPE	BLOW COUNT	HEADSPACE RESULTS (ppm)
	FILL	SAND: MEDIUM BROWN, MEDIUM GRAINED, POORLY SORTED	0.0	SS		45
			2.0	SS		97
			4.0	SS		75
			6.0	SS		7
	SP	SAND: TAN-LT. BROWN, MEDIUM GRAINED, POORLY SORTED.	8.0	SS		-
			10.0	SS-PLUGGED/NO SAMPLE		2
			12.0	SS		0
			14.0	SS		787
	SP	SAND: TAN, FINE GRAINED, SILTY, POORLY SORTED.	16.0	SS		
	SP	SAND: GRAY, FINE GRAINED, SILTY, POORLY SORTED.	18.0	SS		
		EOB @ 19'	20.0			
			22.0			
			24.0			
			26.0			
			28.0			
			30.0			
			32.0			
			34.0			
			36.0			

TOTAL DEPTH: 19 FT  
DRILLING DATE: 5-10-93  
INSPECTOR: GEOFF NASH  
CONTRACTOR: TWIN CITY TESTING, INC.  
DRILLER: DALE DUSCHER  
DRILLING METHOD: HOLLOW STEM AUGER

WATER LEVEL OBSERVATION:  
WATER FIRST OBSERVED AT 17 FEET

SOIL SAMPLING METHOD: SPLIT SPOON (SS)

FILE ANCRB203.DWG  
DATE 10-20-93 DLM



# WENCK ASSOCIATES, INCORPORATED

## LOG OF SOIL BORING B-3 (MW-1)

PROJECT NAME: MNARNG, CAMP RIPLEY, BLDG.U-3 POL  
PROJECT LOCATION: LITTLE FALLS, MN

WAI PROJ. NO: 0198-02-137  
CHECKED BY: GHN

SUBSURFACE PROFILE			SOIL SAMPLE DATA			
ELEV. (FT)	USCS GROUP		DEPTH (FT)	SAMPLE TYPE	BLOW COUNT	HEADSPACE RESULTS (ppm)
	FILL	SAND: DK.BROWN, FINE-MED. GRAINED.	0.0	SS-PLUGGED/NO SAMPLE		-
			2.0			
			4.0			
	SP	SAND: TAN, MEDIUM GRAINED, SUBANGULAR, POORLY SORTED.	6.0	SS		0
			8.0			
			10.0	SS		0
			12.0			
			14.0			
			16.0	SS		0
			18.0			
			20.0			
	SW	SAND: TAN, FINE-MEDIUM GRAINED, ANGULAR, WELL SORTED.		SS		0
		EOB @ 21.4'	22.0			
			24.0			
			26.0			
			28.0			
			30.0			
			32.0			
			34.0			
			36.0			

TOTAL DEPTH: 21.4 FT  
DRILLING DATE: 6-09-93  
INSPECTOR: GEOFF NASH  
CONTRACTOR: TRAUT HYDROTECH.  
DRILLER:  
DRILLING METHOD: HOLLOW STEM AUGER

WATER LEVEL OBSERVATION:  
WATER FIRST OBSERVED AT 16.5 FEET

SOIL SAMPLING METHOD: SPLIT SPOON (SS)

FILE ANCRB303.DWG  
DATE 04-14-94 DLM

# WENCK ASSOCIATES, INCORPORATED

## LOG OF SOIL BORING B-4 (MW-2)

PROJECT NAME: MNARNG, CAMP RIPLEY, BLDG.U-3 POL

WAI PROJ. NO: 0198-02-137

PROJECT LOCATION: LITTLE FALLS, MN

CHECKED BY: GHN

SUBSURFACE PROFILE			SOIL SAMPLE DATA			
ELEV. (FT)	USCS GROUP		DEPTH (FT)	SAMPLE TYPE	BLOW COUNT	HEADSPACE RESULTS (ppm)
	SP	SAND: TAN-MED BROWN, MEDIUM GRAINED, SUBANGULAR-SUBROUND, POORLY SORTED.	0.0	NO SAMPLE(NEW FILL)		
			2.0			
			4.0			
			6.0	SS		0
			8.0			
			10.0			
	SP	SAND: BUFF-TAN, FINE GRAINED. SUBANGULAR, POORLY SORTED.	12.0	SS		0
			14.0			
			16.0	SS-PLUGGED/NO SAMPLE		-
			18.0			
			20.0			
			22.0	SS		1377
	SP	SAND: GRAY, FINE GRAINED, ANGULAR-SUBANGULAR, POORLY SORTED.	24.0			
			26.0	SS		1775
			28.0			
			30.0	SS		891
			32.0			
			34.0			
			36.0	SS		1188
			EOB @ 37'.			

TOTAL DEPTH: 37 FT  
 DRILLING DATE: 6-09-93  
 INSPECTOR: GEOFF NASH  
 CONTRACTOR: TRAUT HYDROTECH.  
 DRILLER:  
 DRILLING METHOD: HOLLOW STEM AUGER

WATER LEVEL OBSERVATION:  
 WATER FIRST OBSERVED AT 17.5 FEET

SOIL SAMPLING METHOD: SPLIT SPOON (SS)

FILE: ANCRB403.DWG  
 DATE: 5-2-94 KBW

# WENCK ASSOCIATES, INCORPORATED

## LOG OF SOIL BORING B-5 (MW-3)

PROJECT NAME: MNARNG, CAMP RIPLEY, BLDG.U-3 POL  
PROJECT LOCATION: LITTLE FALLS, MN

WAI PROJ. NO: 0198-02-137  
CHECKED BY: GHN

SUBSURFACE PROFILE				SOIL SAMPLE DATA		
ELEV. (FT)	USCS GROUP		DEPTH (FT)	SAMPLE TYPE	BLOW COUNT	HEADSPACE RESULTS (ppm)
			0.0			
				NO SAMPLE		-
			2.0			
			4.0			
	SP	SAND: TAN, MEDIUM GRAINED, ANGULAR-SUBANGULAR POORLY SORTED.	6.0	SS		0
			8.0			
			10.0	SS-PLUGGED/NO SAMPLE		0
			12.0			
			14.0			
	SP	SAND: GRAY, FINE GRAINED, SILTY, POORLY SORTED.	16.0	SS		0
			18.0			
			20.0	SS		30
		EOB @ 22'.	22.0			
			24.0			
			26.0			
			28.0			
			30.0			
			32.0			
			34.0			
			36.0			

TOTAL DEPTH: 22 FT  
DRILLING DATE: 6-10-93  
INSPECTOR: GEOFF NASH  
CONTRACTOR: TRAUT HYDROTECH.  
DRILLER:  
DRILLING METHOD: HOLLOW STEM AUGER

WATER LEVEL OBSERVATION:  
WATER FIRST OBSERVED AT 17.7 FEET

SOIL SAMPLING METHOD: SPLIT SPOON (SS)

# WENCK ASSOCIATES, INCORPORATED

## LOG OF SOIL BORING B-6 (MW-4)

PROJECT NAME: MNARNG, CAMP RIPLEY, BLDG.U-3 POL  
PROJECT LOCATION: LITTLE FALLS, MN

WAI PROJ. NO: 0198-02-137

CHECKED BY: GHN

SUBSURFACE PROFILE				SOIL SAMPLE DATA		
ELEV. (FT)	USCS GROUP		DEPTH (FT)	SAMPLE TYPE	BLOW COUNT	HEADSPACE RESULTS (ppm)
	SP	SAND: MED.BROWN,MEDIUM GRAINED, SUBANGULAR-SUBROUND POORLY SORTED.	0.0	NO SAMPLE-STARTED BORING W/ POSTHOLE DIGGER		-
	SP	SAND: GRAY,FINE GRAINED, SILTY, POORLY SORTED.	16.0	SS		3
		EOB @ 22'.	22.0			
			24.0			
			26.0			
			28.0			
			30.0			
			32.0			
			34.0			
			36.0			

SAND: MED.BROWN,MEDIUM GRAINED,  
SUBANGULAR-SUBROUND  
POORLY SORTED.

SAND: GRAY,FINE GRAINED,  
SILTY,  
POORLY SORTED.

EOB @ 22'.

TOTAL DEPTH: 22 FT  
DRILLING DATE: 6-10-93  
INSPECTOR: GEOFF NASH  
CONTRACTOR: TRAUT HYDROTECH.  
DRILLER:  
DRILLING METHOD: HOLLOW STEM AUGER

WATER LEVEL OBSERVATION:  
WATER FIRST OBSERVED AT 16.5 FEET

SOIL SAMPLING METHOD: SPLIT SPOON (SS)

FILE ANCRB603.DWG  
DATE 10-20-93 DLM

# WENCK ASSOCIATES, INCORPORATED

## LOG OF SOIL BORING B-9

PROJECT NAME: MNARNG, CAMP RIPLEY, BLDG.U-3 POL  
PROJECT LOCATION: LITTLE FALLS, MN

WAI PROJ. NO: 0198-02-137  
CHECKED BY: GHN

SUBSURFACE PROFILE				SOIL SAMPLE DATA		
ELEV. (FT)	USCS GROUP		DEPTH (FT)	SAMPLE TYPE	BLOW COUNT	HEADSPACE RESULTS (ppm)
	FILL	SAND: TAN-BROWN, ANGULAR-SUBANGULAR, SOME PEBBLES WELL SORTED.	0.0			
				SS		2
	SP	SAND: TAN, FINE GRAINED, POORLY SORTED.	6.0	SS		0
				SS		4
				SS		2
				SS		590
				EOB @ 22'.	22.0	

TOTAL DEPTH: 22 FT  
DRILLING DATE: 8-11-93  
INSPECTOR: GEOFF NASH  
CONTRACTOR: TRAUT HYDROTECH.  
DRILLER:  
DRILLING METHOD: HOLLOW STEM AUGER

WATER LEVEL OBSERVATION:  
WATER FIRST OBSERVED AT 18 FEET

SOIL SAMPLING METHOD: SPLIT SPOON (SS)

## WENCK ASSOCIATES, INCORPORATED

LOG OF SOIL BORING B-10 (MW-5)

PROJECT NAME: MNARNG, CAMP RIPLEY, BLDG.U-3 POL  
PROJECT LOCATION: LITTLE FALLS, MN

WAI PROJ. NO: 0198-02-137

CHECKED BY: GHN

SUBSURFACE PROFILE				SOIL SAMPLE DATA		
ELEV. (FT)	USCS GROUP		DEPTH (FT)	SAMPLE TYPE	BLOW COUNT	HEADSPACE RESULTS (ppm)
	FILL	SAND: MEDIUM BROWN, MEDIUM GRAINED, GRANITE, ASPHALT	0.0	NO SAMPLE(OBSTRUCTION)		
			2.0			
			4.0	SS		0
	SW	SAND: MEDIUM BROWN, MEDIUM-COARSE GRAINED, SUBANGULAR, SOME PEBBLES 0.5-1CM WELL SORTED.	6.0	SS		0
			8.0			
			10.0	SS		0
	SP	SAND: TAN, FINE GRAINED, ANGULAR, POORLY SORTED.	12.0			
			14.0			
	SP	SAND: GRAY, FINE GRAINED, ANGULAR, OIL SHEEN, POORLY SORTED.	16.0	SS		1024
			18.0			
			20.0	SS		1037
			22.0			
			24.0			
			26.0	SS		924
		EOB @ 27'	28.0			
			30.0			
			32.0			
			34.0			
			36.0			

TOTAL DEPTH: 27 FT  
 DRILLING DATE: 8-11-93  
 INSPECTOR: GEOFF NASH  
 CONTRACTOR: TRAUT HYDROTECH.  
 DRILLER: PAT BARR  
 DRILLING METHOD: HOLLOW STEM AUGER

WATER LEVEL OBSERVATION:  
 WATER FIRST OBSERVED AT 18 FEET

SOIL SAMPLING METHOD: SPLIT SPOON (SS)

FILE ANRB1003.DWG  
 DATE 10-20-93 DLM

## WENCK ASSOCIATES, INCORPORATED

## LOG OF SOIL BORING B-14 (MW-8)

PROJECT NAME: MNARNG. CAMP RIPLEY, BLDG.U-3 POL

WAI PROJ. NO: 0198-02-137

PROJECT LOCATION: LITTLE FALLS, MN

CHECKED BY: GHN

SUBSURFACE PROFILE			SOIL SAMPLE DATA		
ELEV. (FT)	USCS GROUP	DEPTH (FT)	SAMPLE TYPE	BLOW COUNT	HEADSPACE RESULTS (ppm)
		0.0			
		2.0			
		4.0			
		6.0			
		8.0			
		10.0			
		12.0			
		14.0			
		16.0			
		18.0			
		20.0			
		22.0			
		24.0			
	SP	25.0	NOT SAMPLED— DRILLER OFF ON DEPTH		
		28.0			
		30.0	GRAB		0
		32.0			
		34.0			
		36.0			

TOTAL DEPTH: 72 FT  
DRILLING DATE: 8-13-93  
INSPECTOR: GEOFF NASH  
CONTRACTOR: TRAUT HYDROTECH.  
DRILLER:  
DRILLING METHOD: MUD ROTARY

SOIL SAMPLING METHOD: GRAB

WATER LEVEL OBSERVATION:  
WATER FIRST OBSERVED AT FEET

# WENCK ASSOCIATES, INCORPORATED

## LOG OF SOIL BORING B-14 (MW-8)CONT.

PROJECT NAME: MNARNG, CAMP RIPLEY, BLDG.U-3 POL  
PROJECT LOCATION: LITTLE FALLS, MN

WAI PROJ. NO: 0198-02-137


CHECKED BY: GHN

SUBSURFACE PROFILE				SOIL SAMPLE DATA		
ELEV. (FT)	USCS GROUP		DEPTH (FT)	SAMPLE TYPE	BLOW COUNT	HEADSPACE RESULTS (ppm)
	SP	SAME AS ABOVE	-36.0			
			-38.0			
	SW	SAND: TAN-GRAY, FINE-COARSE GRAINED, SUBANGULAR, WELL SORTED.	-40.0	GRAB		0
			-42.0			
			-44.0			
			-46.0			
			-48.0			
	SW	SAND: TAN-GREEN, MEDIUM-COARSE GRAINED, SUBANGULAR, WELL SORTED	-50.0	GRAB		0
			-52.0			
			-54.0			
			-56.0			
			-58.0			
			-60.0	GRAB		0
			-62.0			
			-64.0			
			-66.0			
	CL	SAND: BROWN, SLIGHTLY SILTY, PLASTIC, FRAGMENTS	-68.0	GRAB		-
	CL	SAND: GRAY, SILTY, PLASTIC, FRAGMENTS	-70.0	GRAB		-
	BR	BEDROCK: BLACK SCHIST, OBLONG FRAGMENTS	-72.0	GRAB		-
				EOB @ 72'		

TOTAL DEPTH: 72 FT  
DRILLING DATE: 8-13-93  
INSPECTOR: GEOFF NASH  
CONTRACTOR: TRAUT HYDROTECH.  
DRILLER:  
DRILLING METHOD: MUD ROTARY  
SOIL SAMPLING METHOD: GRAB

WATER LEVEL OBSERVATION:  
WATER FIRST OBSERVED AT FEET



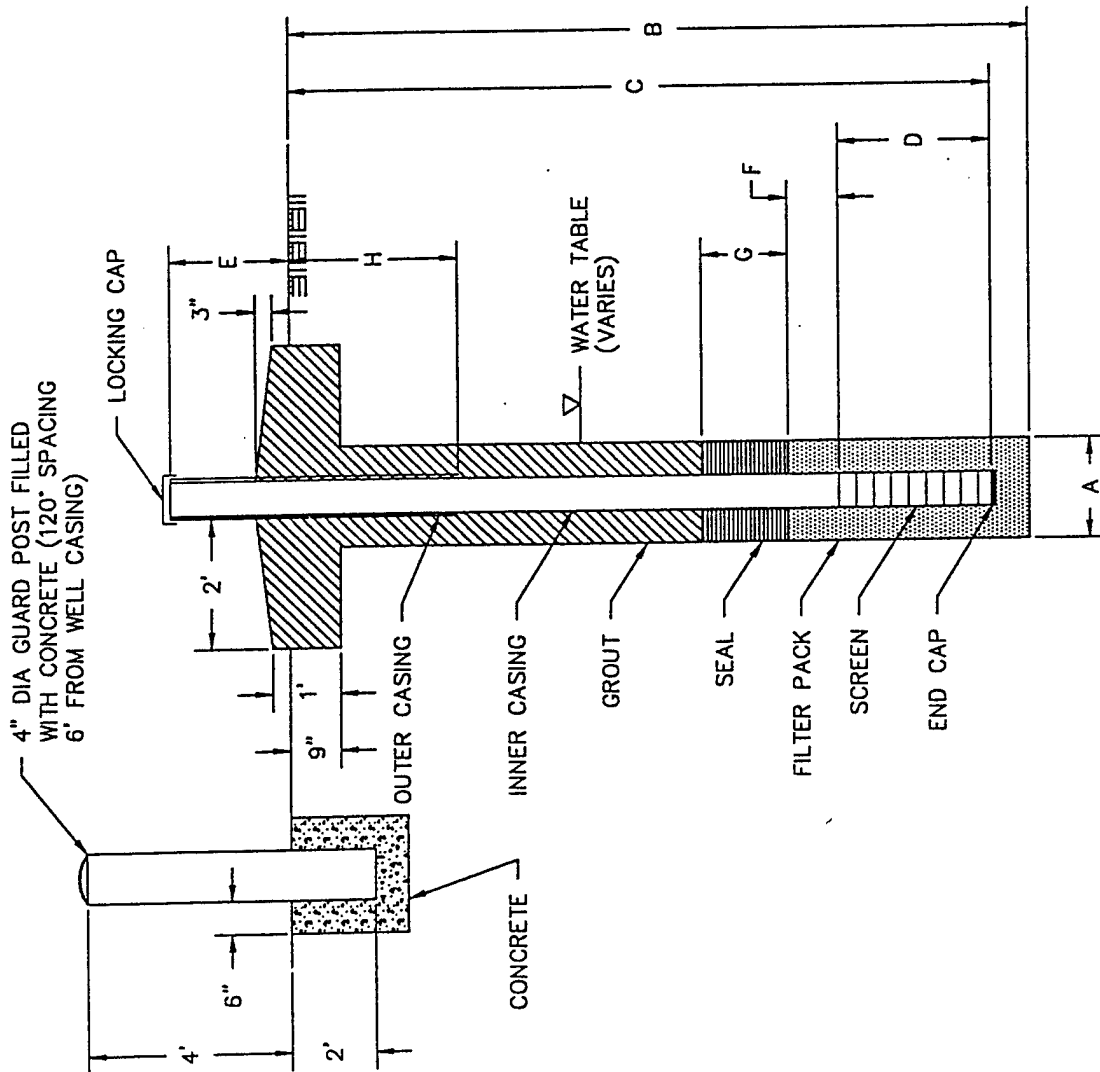

### BOREHOLE INFORMATION

A	BOREHOLE DIAMETER	37 FEET
B	BOREHOLE DEPTH	23.5 FEET
C	WELL DEPTH	

### SCREEN INFORMATION

D	SCREEN LENGTH	10 FEET
-	SCREEN DIAMETER	2 INCHES
-	SLOT SIZE	0.10 INCHES
-	MATERIAL	PVC
-	SCREENED INTERVAL	13.5 TO 23.5 FEET

### INNER CASING INFORMATION

-	CASING DIAMETER	2 INCHES
-	CASING MATERIAL	PVC
E	STICK UP HEIGHT	2 FEET

### FILTER PACK INFORMATION

F	DIST. ABOVE SCREEN	2 FEET
-	FILTER PACK MATERIAL	# 30 RED FLINT SAND

### SEAL INFORMATION

G	SEAL THICKNESS	2 FEET
-	SEAL MATERIAL	BENTONITE CHIPS

### OUTER CASING INFORMATION

H	CASING DEPTH	4 FEET
-	CASING DIAMETER	6 INCHES
-	CASING MATERIAL	STEEL

### OTHER INFORMATION

-	GROUT MATERIAL	NEAT CEMENT
-	SURFACE SEAL	PORTLAND CONCRETE
-	DRILLING METHOD	HSA
-	DRILLER	TRAUT
-	INNER CASING ELEV.	-1151.97 FEET
-	DEPTH TO WATER	-17.5 FEET
-	DATE DRILLED	-6-09-93
-	-	-
-	PROJECT NAME	MNARNG
-	PROJECT LOCATION	CAMP RIPLEY BLDG. U-3

## MONITORING WELL MW-2 SCHEMATIC

NOT TO SCALE





## BOREHOLE INFORMATION

A	BOREHOLE DIAMETER	INCHES
B	BOREHOLE DEPTH	27 FEET
C	WELL DEPTH	23 FEET

## SCREEN INFORMATION

D	SCREEN LENGTH	10 FEET
	SCREEN DIAMETER	2 INCH
	SLOT SIZE	0.010 INCH
	MATERIAL	PVC
	SCREENED INTERVAL	13 TO 23 FEET

## INNER CASING INFORMATION

	CASING DIAMETER	2 INCH
	CASING MATERIAL	PVC

## FILTER PACK INFORMATION

E	DIST. ABOVE SCREEN	2 FEET
	FILTER PACK MATERIAL	# 30 RED FLINT SAND

## SEAL INFORMATION


F	SEAL THICKNESS	2 FEET
	SEAL MATERIAL	BENTONITE CHIPS

## SURFACE SEAL INFORMATION

G	SEAL DEPTH	12 INCHES
	SEAL DIAMETER	8 INCHES
	CASING MATERIAL	STEEL
H	INNER CASING DEPTH	INCHES
I	SURFACE EXCAVATION	18 INCHES

## OTHER INFORMATION


	GROUT MATERIAL	NEAT CEMENT
	SURFACE SEAL	PORTLAND CONCRETE
	DRILLING METHOD	HOLLOW STEM AUGER
	DRILLER	PAT BARR/TRAUT
	INNER CASING ELEVATION	1148.58
J	DEPTH TO WATER	APPROXIMATELY 14 FEET
	DATE DRILLED	8-11-93
		-
		-
	PROJECT NAME	MNARNG
	PROJECT LOCATION	CAMP RIPLEY BLDG.U-3

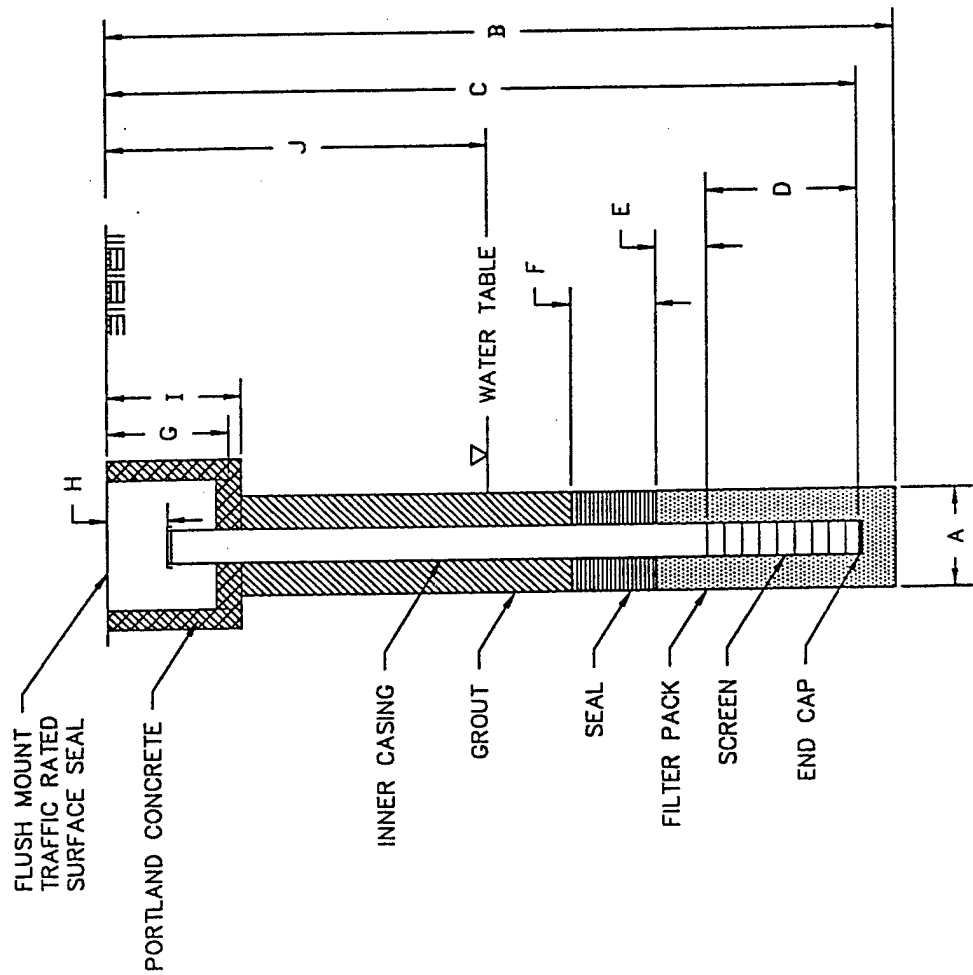

MONITORING WELL MW-5 SCHEMATIC

NOT TO SCALE

4" DIA GUARD POST FILLED  
WITH CONCRETE (120" SPACING  
6' FROM WELL CASING)

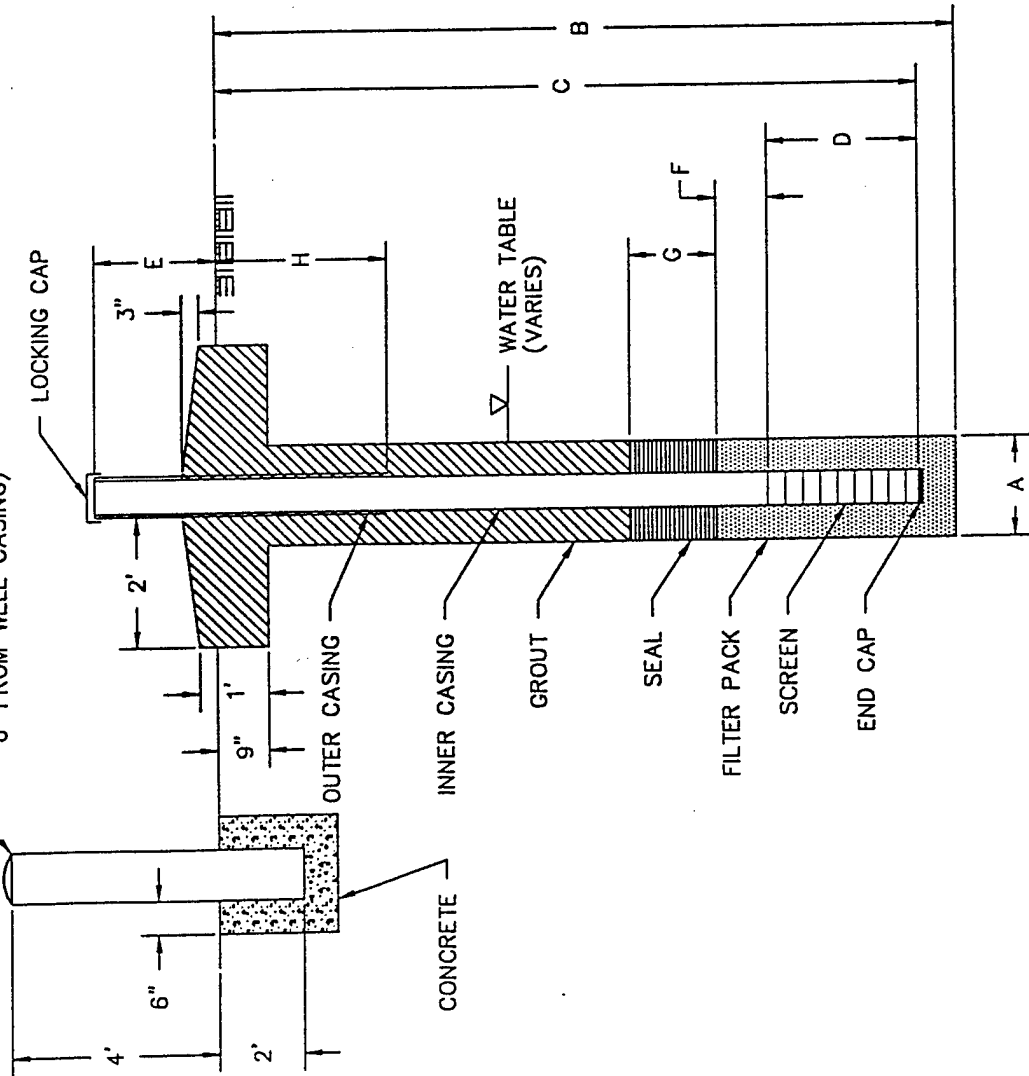

## BOREHOLE INFORMATION

A BOREHOLE DIAMETER	
B BOREHOLE DEPTH	72 FEET
C WELL DEPTH	52 FEET

## SCREEN INFORMATION

D SCREEN LENGTH	5 FEET
- SCREEN DIAMETER	2 INCHES
- SLOT SIZE	0.10 INCHES
- MATERIAL	STAINLESS STEEL
- SCREENED INTERVAL	47 TO 52 FEET

## INNER CASING INFORMATION

- CASING DIAMETER	2 INCHES
- CASING MATERIAL	STEEL
E STICK UP HEIGHT	2 FEET

## FILTER PACK INFORMATION

F DIST. ABOVE SCREEN	10 FEET
- FILTER PACK MATERIAL	# 30 RED FLINT SAND

## SEAL INFORMATION

G SEAL THICKNESS	2 FEET
- SEAL MATERIAL	BENTONITE CHIPS
- LOWER SEAL	BENTONITE SEAL: 64' - 66'

## OUTER CASING INFORMATION

H CASING DEPTH	4 FEET
- CASING DIAMETER	4 INCHES
- CASING MATERIAL	STEEL

## OTHER INFORMATION

- GROUT MATERIAL	NEAT CEMENT
- SURFACE SEAL	- PORTLAND CONCRETE
- DRILLING METHOD	- HSA
- DRILLER	- TRAUT
- INNER CASING ELEV.	- 1151.39 FEET
- DEPTH TO WATER	- 17 FEET
- DATE DRILLED	- 8-13-93
-	-
- PROJECT NAME	- MNARNG
- PROJECT LOCATION	- CAMP RIPLEY: BLDG. U-3

## MONITORING WELL MW-8 SCHEMATIC

NOT TO SCALE

# BOREHOLE INFORMATION

A	BOREHOLE DIAMETER	6.25 INCHES
B	BOREHOLE DEPTH	21 FEET
C	WELL DEPTH	19 FEET

# SCREEN INFORMATION

D	SCREEN LENGTH	15 FEET
-	SCREEN DIAMETER	4 INCH
-	SLOT SIZE	0.010 INCH
-	MATERIAL	PVC
-	SCREENED INTERVAL	4 TO 19 FEET

# INNER CASING INFORMATION

-	CASING DIAMETER	4 INCH
-	CASING MATERIAL	PVC

# FILTER PACK INFORMATION

E	DIST. ABOVE SCREEN	2 FEET
-	FILTER PACK MATERIAL	# 30 RED FLINT SAND

# SEAL INFORMATION


F	SEAL THICKNESS	1 FOOT
-	SEAL MATERIAL	BENTONITE CHIPS

# SURFACE SEAL INFORMATION

G	SEAL DEPTH	12 INCHES
-	SEAL DIAMETER	24 INCHES
-	CASING MATERIAL	STEEL
H	INNER CASING DEPTH	6 INCHES
I	SURFACE EXCAVATION	18 INCHES

# OTHER INFORMATION

-	GROUT MATERIAL	NEAT CEMENT
-	SURFACE SEAL	PORTLAND CONCRETE
-	DRILLING METHOD	HOLLOW STEM AUGER
-	DRILLER	TRAUT HYDROTECH
-	INNER CASING ELEVATION	N/A
J	DEPTH TO WATER	APPROXIMATELY 16 FEET
-	DATE DRILLED	3-3-94
-	-	-
-	-	-
-	PROJECT NAME	MNARNG
-	PROJECT LOCATION	CAMP RIPLEY BLDG.U-3

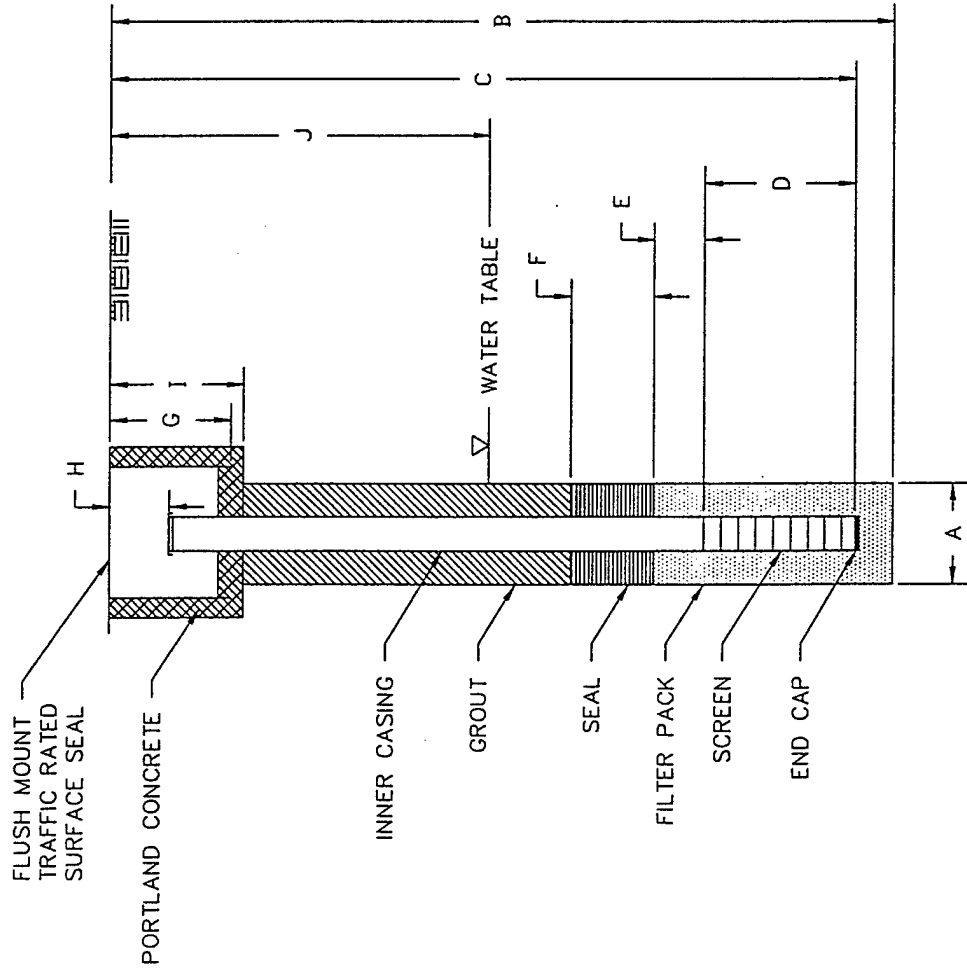

EXTRACTION VENT EV-1 SCHEMATIC

NOT TO SCALE

## BOREHOLE INFORMATION

A	BOREHOLE DIAMETER	4.25 INCHES
B	BOREHOLE DEPTH	22 FEET
C	WELL DEPTH	22 FEET

## SCREEN INFORMATION

D	SCREEN LENGTH	12 FEET
-	SCREEN DIAMETER	2 INCH
-	SLOT SIZE	0.010 INCH
-	MATERIAL	PVC
-	SCREENED INTERVAL	10 TO 22 FEET

## INNER CASING INFORMATION

-	CASING DIAMETER	2 INCH
-	CASING MATERIAL	PVC

## FILTER PACK INFORMATION

E	DIST. ABOVE SCREEN	2 FEET
-	FILTER PACK MATERIAL	# 30 RED FLINT SAND

## SEAL INFORMATION


F	SEAL THICKNESS	2 FEET
-	SEAL MATERIAL	BENTONITE CHIPS

## SURFACE SEAL INFORMATION

G	SEAL DEPTH	12 INCHES
-	SEAL DIAMETER	24 INCHES
-	CASING MATERIAL	STEEL
H	INNER CASING DEPTH	6 INCHES
I	SURFACE EXCAVATION	18 INCHES

## OTHER INFORMATION

-	GROUT MATERIAL	NEAT CEMENT
-	SURFACE SEAL	PORTLAND CONCRETE
-	DRILLING METHOD	HOLLOW STEM AUGER
-	DRILLER	TRAUT HYDROTECH
-	INNER CASING ELEVATION	N/A
J	DEPTH TO WATER	APPROXIMATELY 17 FEET
-	DATE DRILLED	3-3-94
-	-	-
-	-	-
-	PROJECT NAME	MNARNG
-	PROJECT LOCATION	CAMP RIPLEY BLDG.U-3

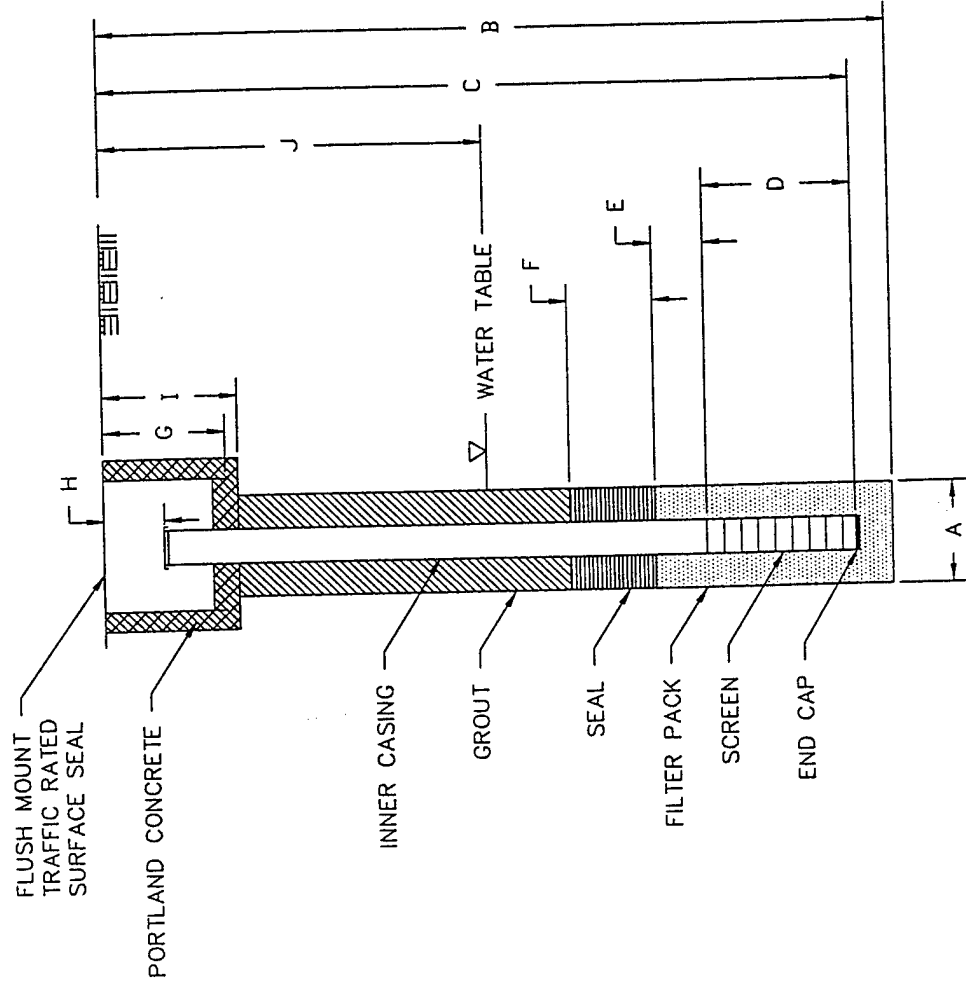

MONITORING VENT MV-1 SCHEMATIC

NOT TO SCALE

**ATTACHMENT C**

**GROUNDWATER ELEVATIONS AND  
ESTIMATED "SMEAR ZONE" ELEVATION**




# Bldg U-3 Camp Ripley

## GROUND WATER ELEVATION

WELL #	23 NOV 93	27 OCT 94	26 JAN 95	20 APR 95	19 JUL 95	1 MAR 96
MW #1	1134.00	1135.80	1134.92	1135.17	1136.40	1135.03
→ MW #3	1133.63	1135.28	1134.40	1134.70	1135.89	1134.57
→ MW #4	1133.44	1135.34	1134.49	1134.75	1135.97	1134.63
→ MW #5	1133.67	1135.46	1134.54	1134.76	1135.99	1134.74
MW #6	1132.91	1135.12	1134.32	1134.62	1135.81	1133.52
MW #2	1133.92				1136.16	
MW #7	1133.09				1135.85	
MW #8	1133.50				1135.94	
MW #9	1132.27				1135.09	
MW #10	1132.53				1135.17	

MW-5:

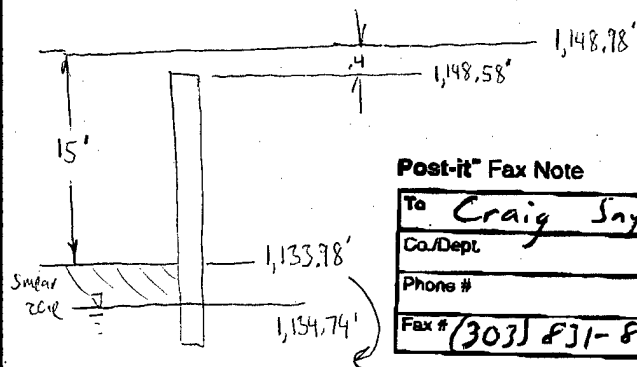

Post-it Fax Note 7671		Date 25 Apr 96	# of pages 1
To Craig Snyder		From Larry Raring	
Co/Dept		Co. AN MNC	
Phone #		Phone #	
Fax # (303) 831-8208		Fax # 320-632-7473	

Notes by John Ratz on 4-26-96:

Well	Groundwater Elevation on 1 March 1996 (ft)	Inner Casing Elevation (ft)	Distance from top of Inner Casing to Ground (ft)	Distance from ground to top of "Smear Zone"	Smear Zone Above GW Table
MW-3 (stickup)	1,134.57	1,151.54	2.5	NA, clean hole	-
MW-4 (stickup)	1,134.63	1,151.93	2	NA, clean hole	-
MW-5 (stickup)	1,134.74	1,148.58	-.4 feet (approximate)	15'	0

Smear zone at MW-5 begins at approximately 1,134.0 feet above msl (top of smear zone). Therefore, the smear zone has been entirely underwater since 23 Nov 93, when only about a 4" thickness was above groundwater (and even this section was likely saturated given capillary action). No contamination exists in the vadose zone, so bioventing/SVE is inappropriate.